



A GRADING AND PLANTING PLAN  
L1

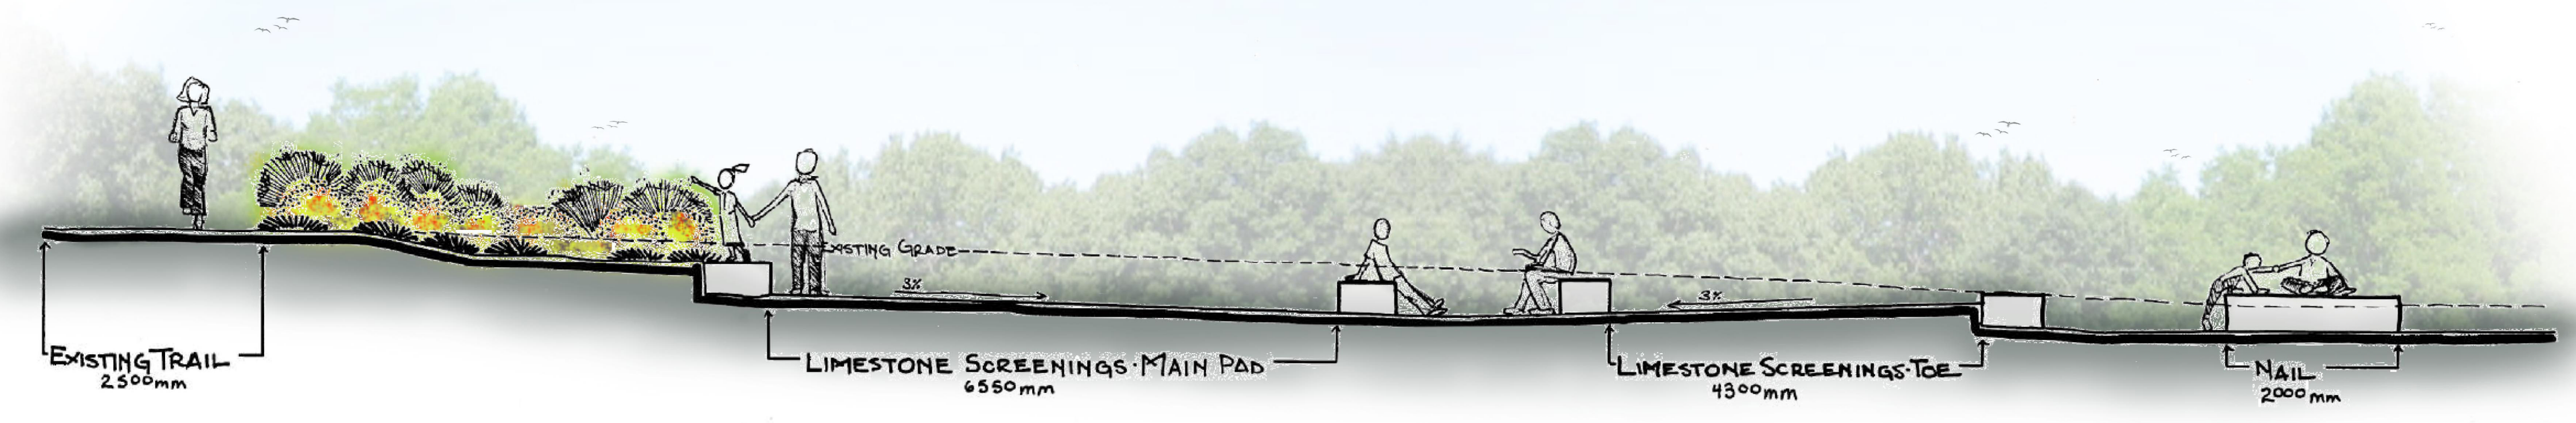

A-A SECTION A-A  
L1

## KEY PLAN

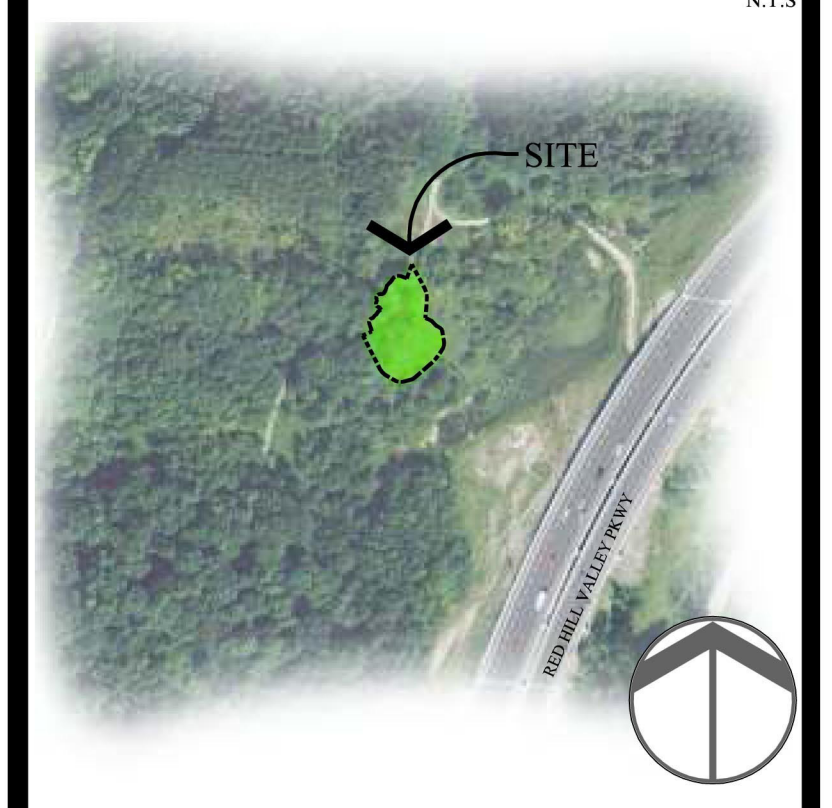

## LEGEND

- LIMIT OF WORK
- +150.46 EXISTING SPOT ELEVATION
- +150.10 PROPOSED SPOT ELEVATION
- 141.50 EXISTING CONTOUR ELEVATION
- 150.00 PROPOSED CONTOUR ELEVATION
- EXISTING DECIDUOUS TREE
- PROPOSED SHRUBS
- PROPOSED NATIVE SEE MIX
- PROPOSED NATIVE WILD FLOWER
- PROPOSED LIMESTONE SCREENING
- PROPOSED UNIT PAVING
- PROPOSED NATURAL STONE

No.	Description:	Date:
Revisions:		

**Kenneth J. Hoyle**  
URBAN DESIGN, SITE PLANNING  
& LANDSCAPE ARCHITECTURE

Kenneth J. Hoyle, OALA, FCSLA, CAPHC  
30 Colborne Street, Cambridge, ON, N1R 1R2  
Tel: (519) 740-0229 Fax: (519) 740-0245  
E-mail: ken@hoyle.ca  
www.hoyle.ca

ECONOMY - ENVIRONMENT - COMMUNITY

**Professional Seal**

←

**Client:**  
CITY OF HAMILTON

**Project Title:**  
RED HILL VALLEY TRAILS

**Sheet Title:**  
GATHERING PLACE - 1

**Drawing Status:**  
PRELIMINARY FOR DISCUSSION

<b>Scale:</b> 1:200	<b>Project Number:</b> KJH 10-01
<b>Designed By:</b> K.H.	<b>Drawing Number:</b> <b>L1 of 4</b>
<b>Drawn By:</b> J.T.	
<b>Checked By:</b> K.H.	